


New landscape design for EastLink's eastern tunnel portal roof

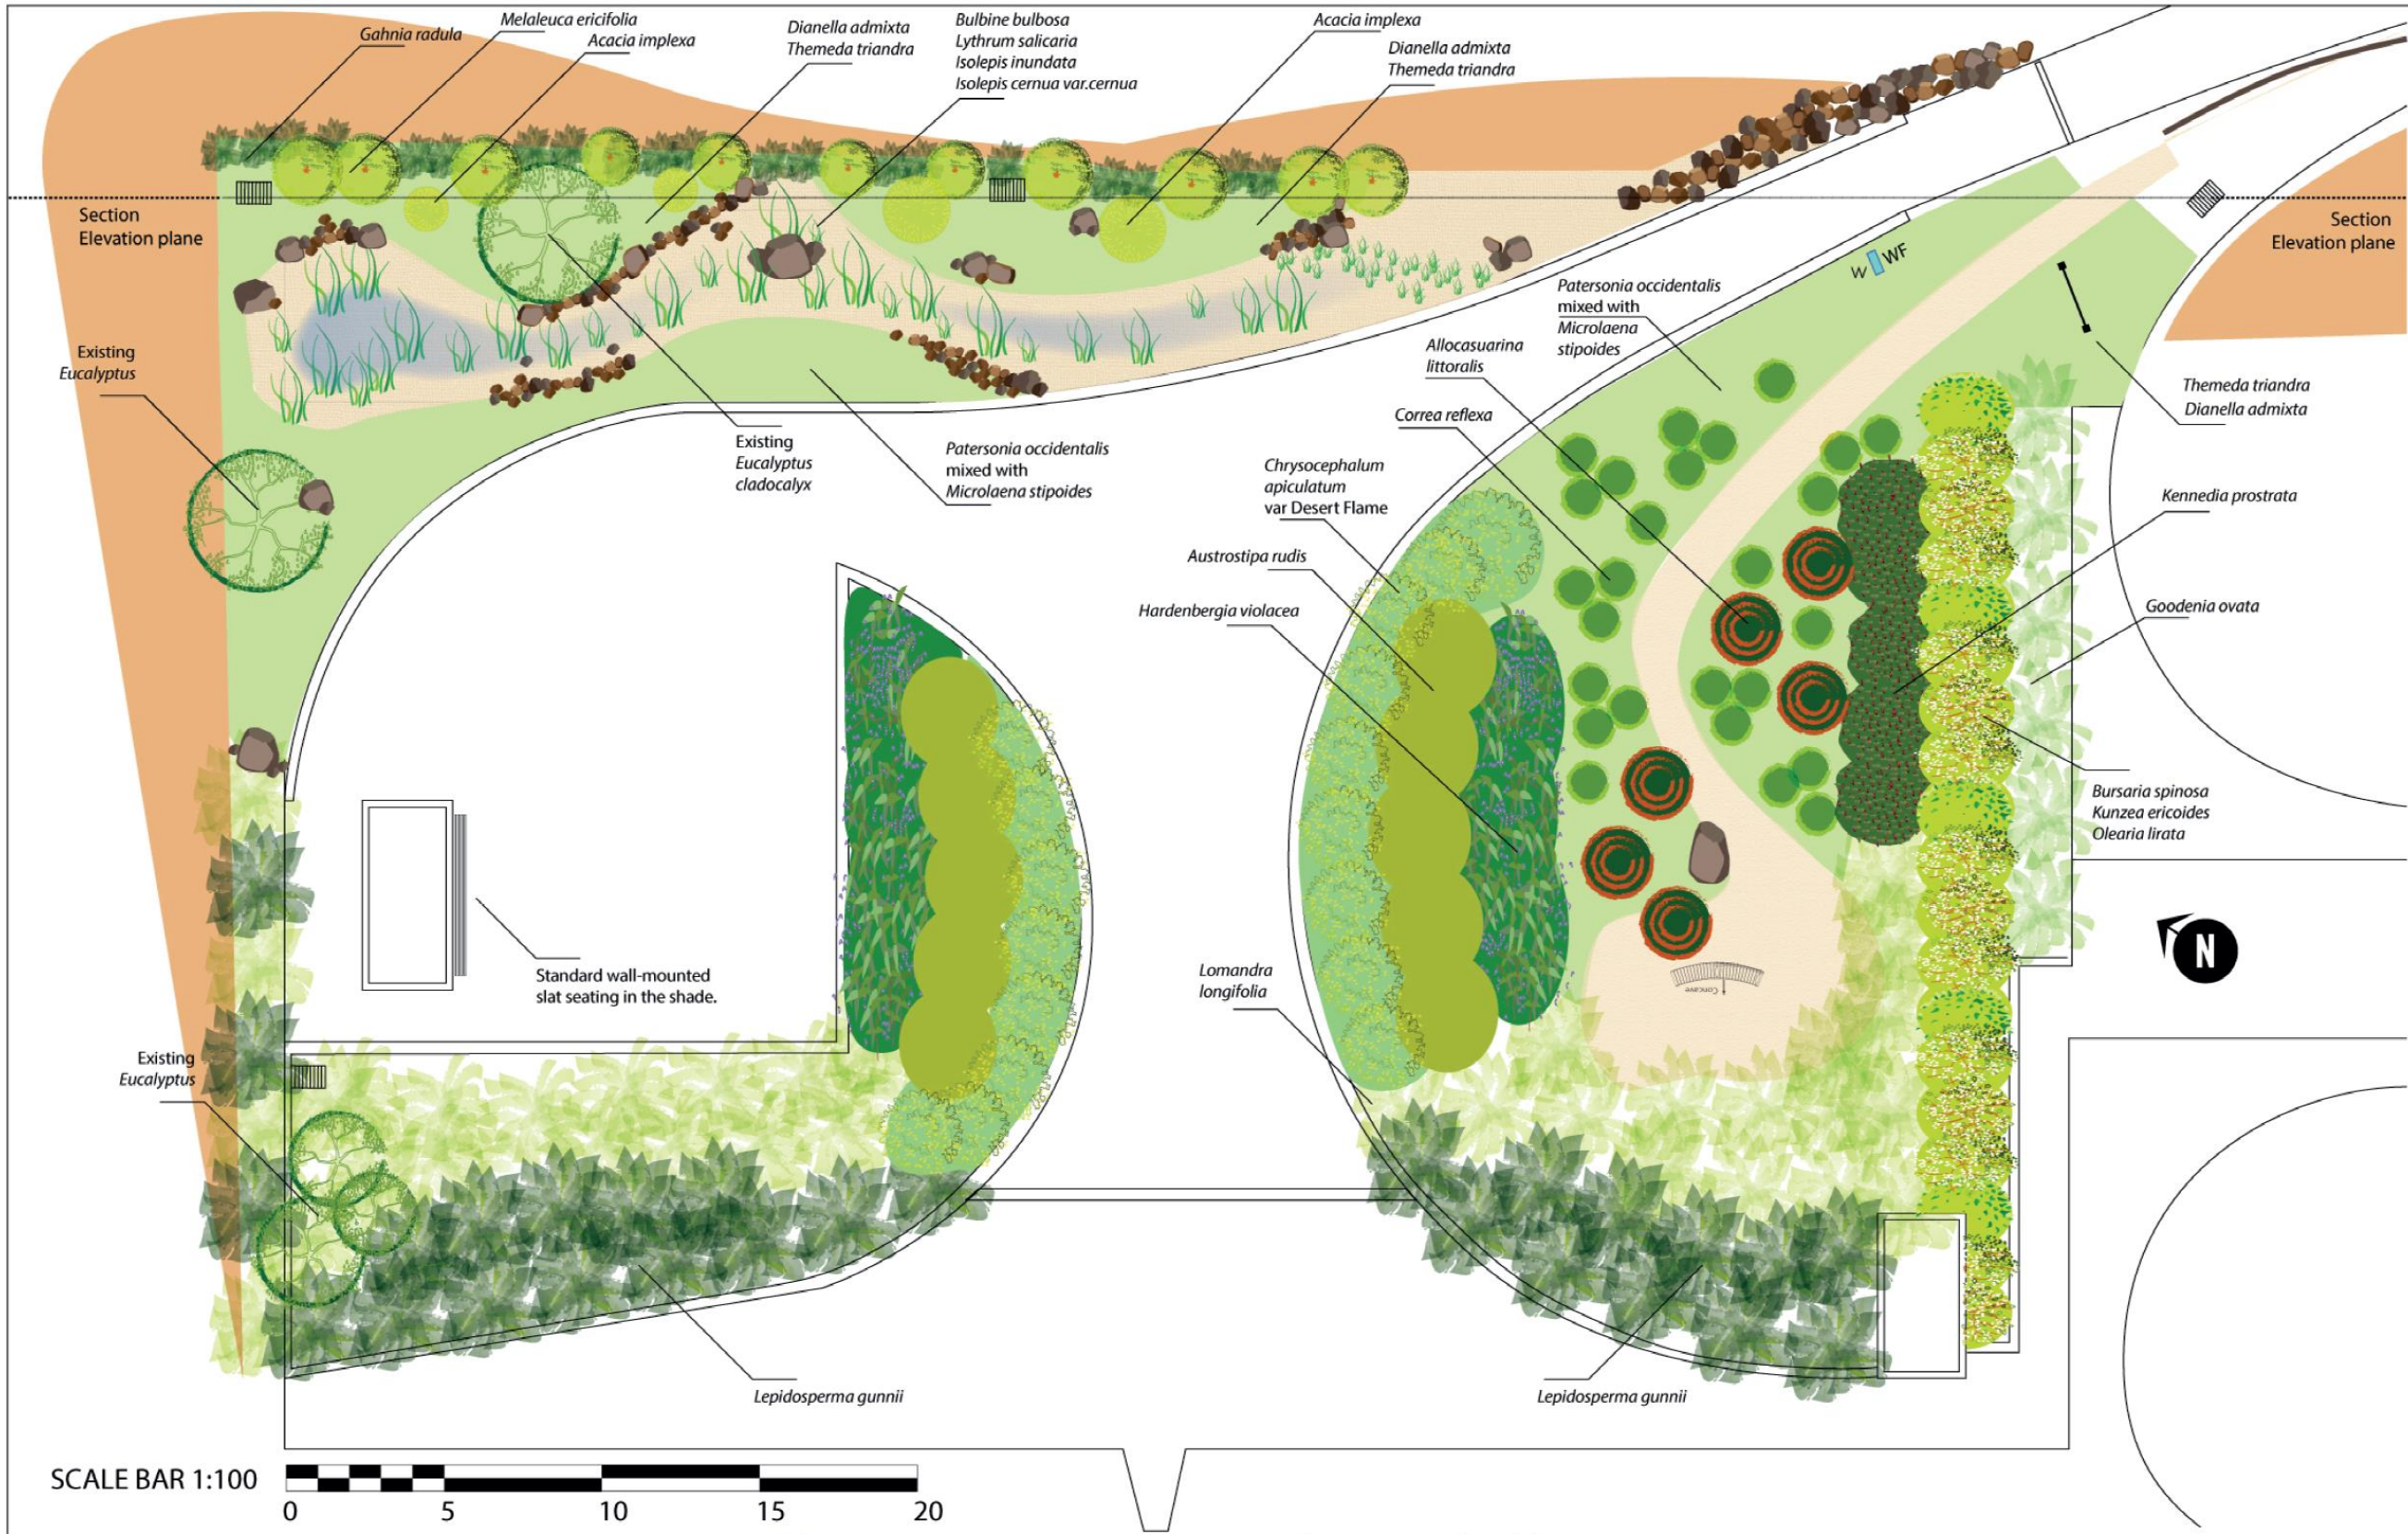

	Existing Tree		Innundation tolerant		Existing Sign
	Coldstream Rock		Rock Beaching		Existing Armco
	Existing Lomandra		Seating in shade		Custom concrete bollards/seating/stretching
			Refill station and dog water bowl		

Drawn	Date
Designed	Date
Checked	Date
Approved	Date
Client	Date

Angus Houghton & Janette Wilson Design
 Concept Plan Southern Rooftop - Donvale
 Mullum Mullum - Melba Tunnel Portal